

MATCH LINE MAP - 1

P/O 4-1

N

MAG.

1987

9

4

540'

P/O 4-19

PARCEL - 11
P/O 1-1

TG

P/O 4-19

PARCEL - 7

-PARCEL - 4
P/O 1-1

TG

PARCEL - 8
P/O 1-1


TG

PARCEL - 6
P/O 1-1

TG

PICKEREL
POND

3

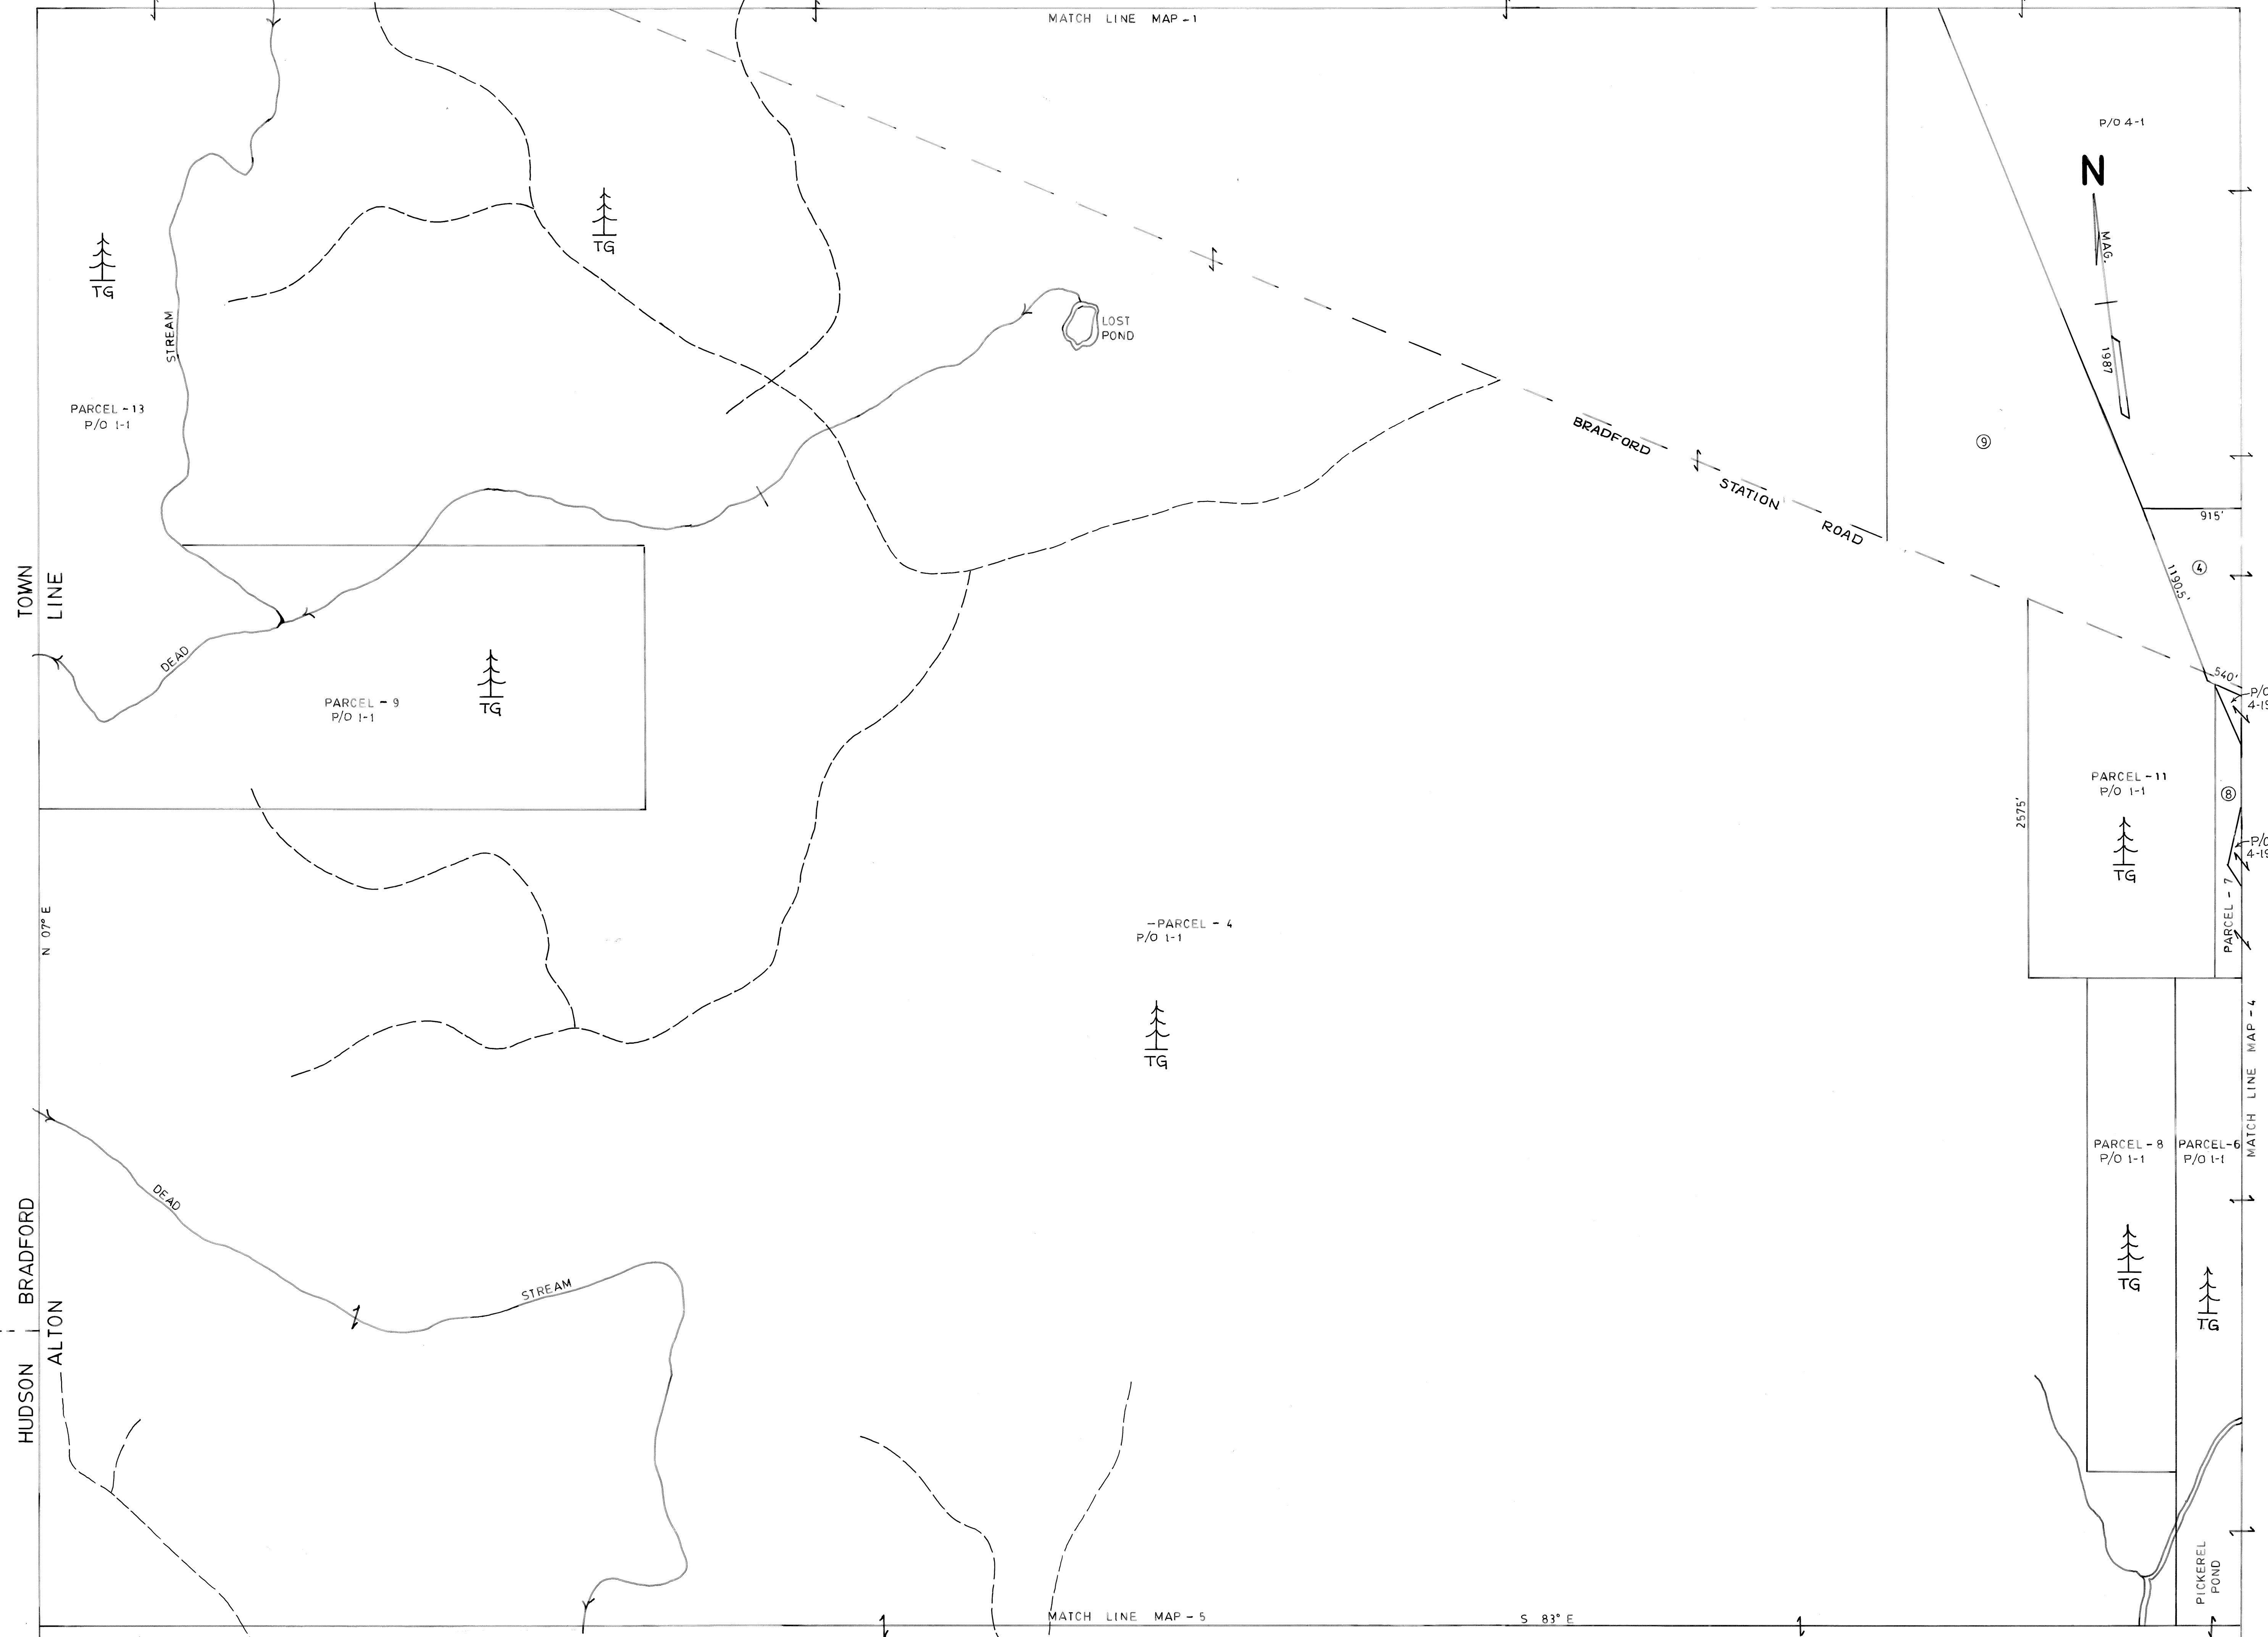

TOWN LINE

PARCEL - 13
P/O 1-1

TG

STREAM

DEAD

PARCEL - 9
P/O 1-1

TG

HUDSON BRADFORD
ALTON

DEAD

STREAM

MATCH LINE MAP - 5

S 83° E

For Assessment Purposes Only
Not To Be Used For Conveyances

PREPARED TAX MAPS 1988

Revised by: Donald L. Leavitt - 1997

REVISED BY: H.R. DICKEY 2002

PROPERTY TAX MAP
TOWN OF ALTON

Penobscot County, Maine

By Forrest Smart, Surveyor

SCALE: 1" = 500'